



1 SOUTH (MADISON STREET) ELEVATION

SCALE: 1/16" = 1'-0"

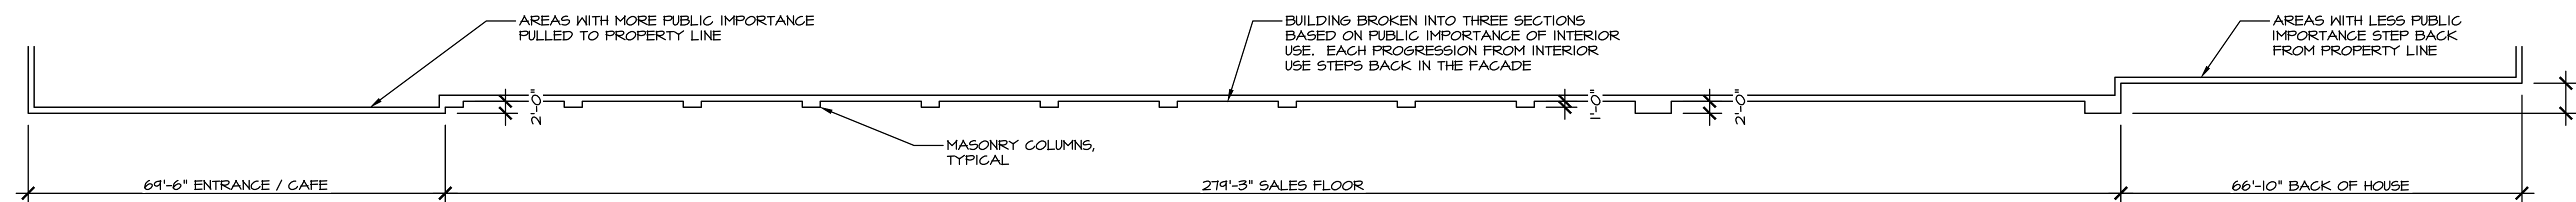


2 SOUTH (MADISON STREET) PLAN PROFILE

SCALE: 1/16" = 1'-0"

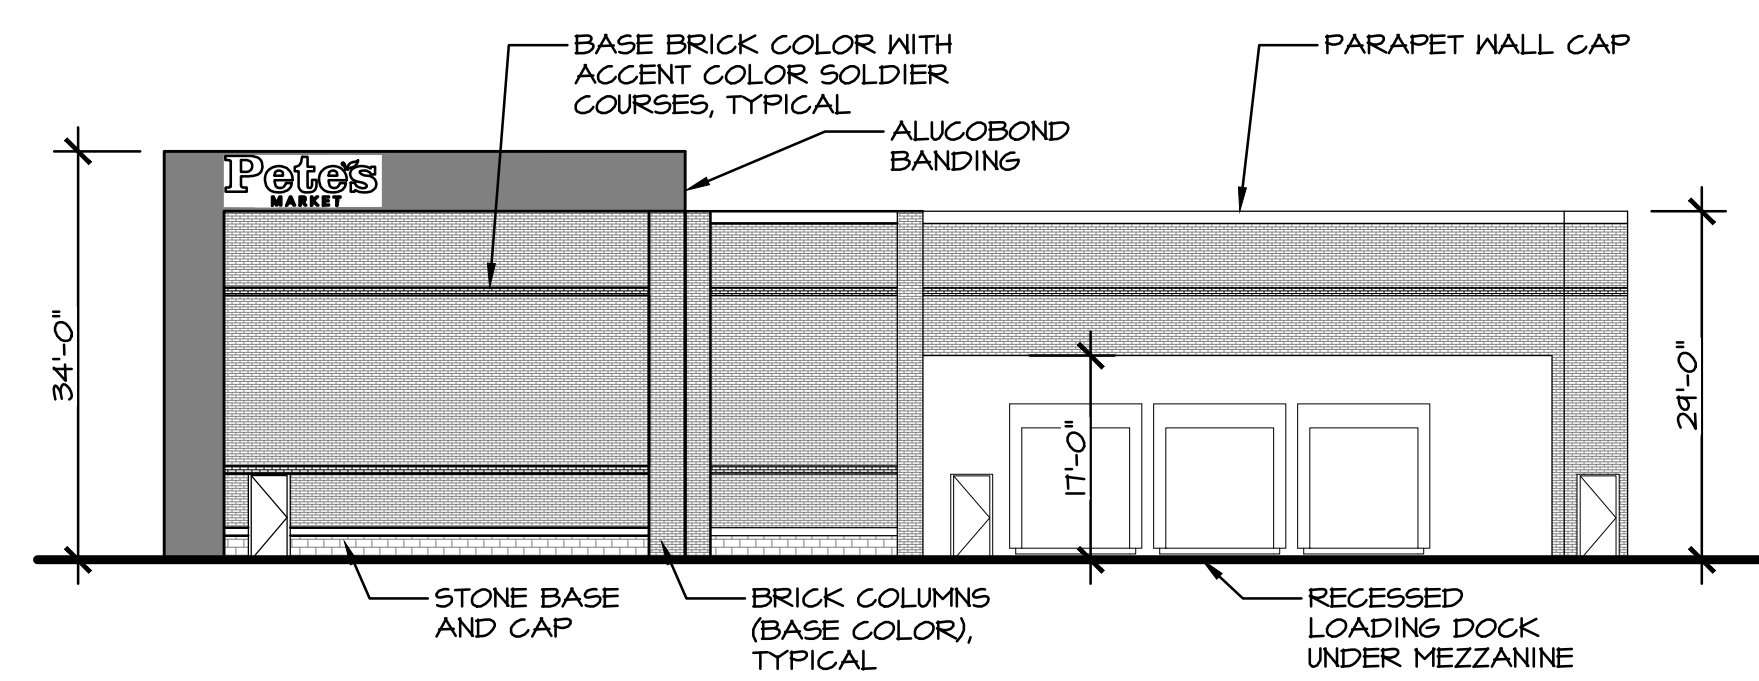


3 EAST (WESLEY AVENUE) ELEVATION

SCALE: 1/16" = 1'-0"

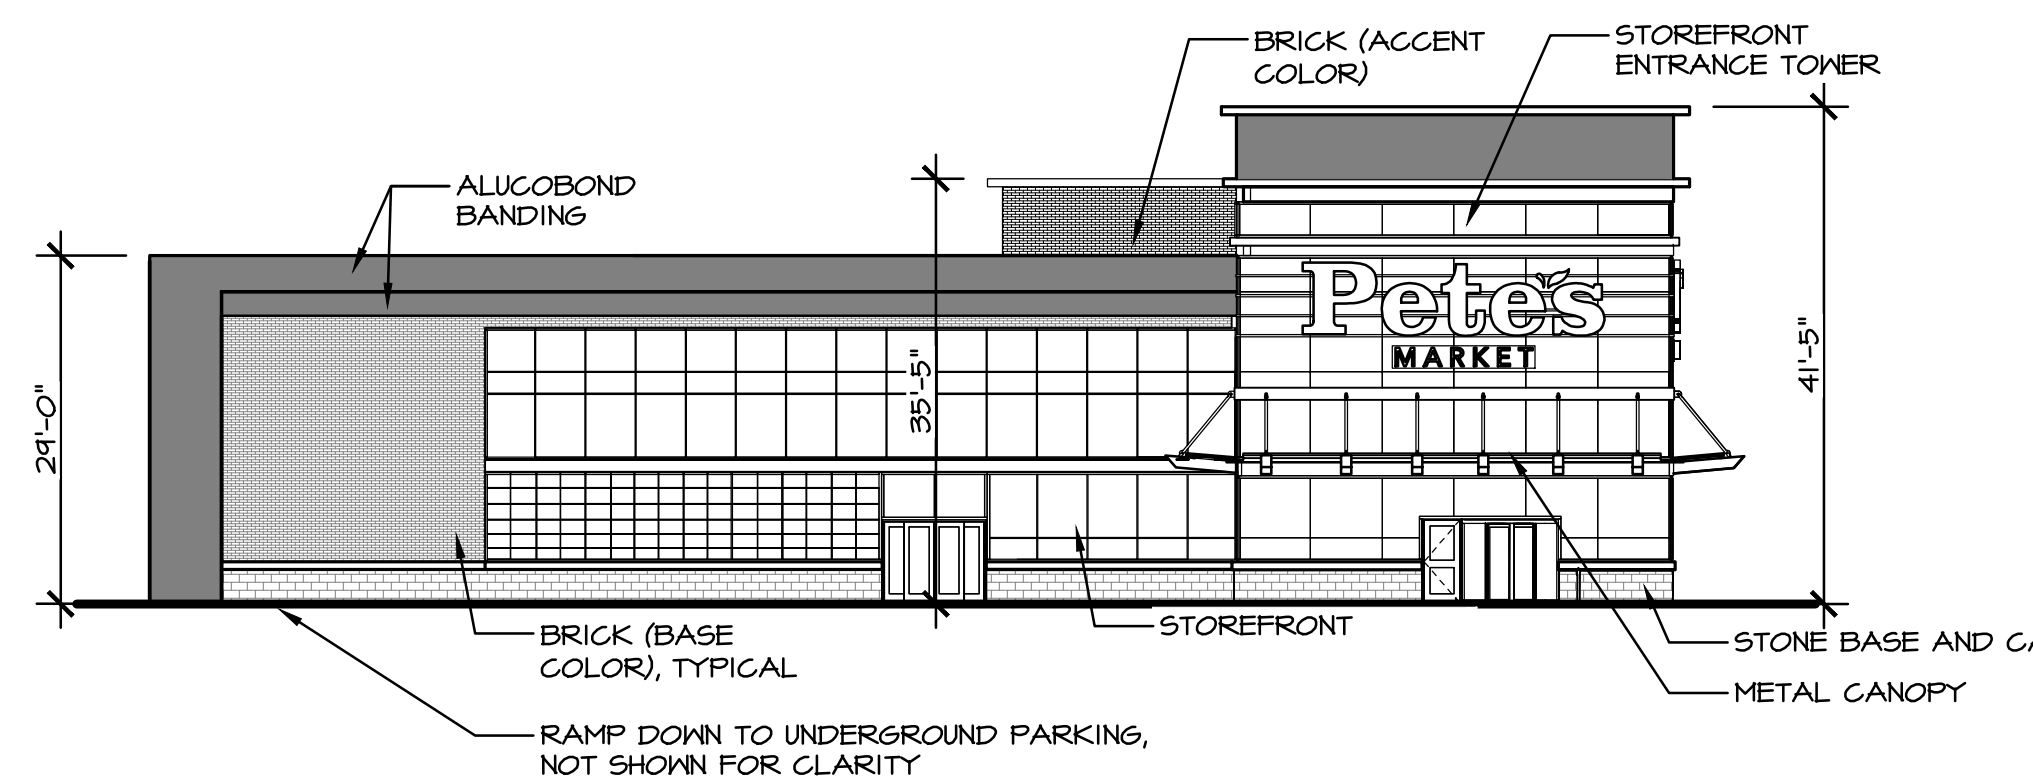

4 WEST (OAK PARK AVENUE) ELEVATION

SCALE: 1/16" = 1'-0"

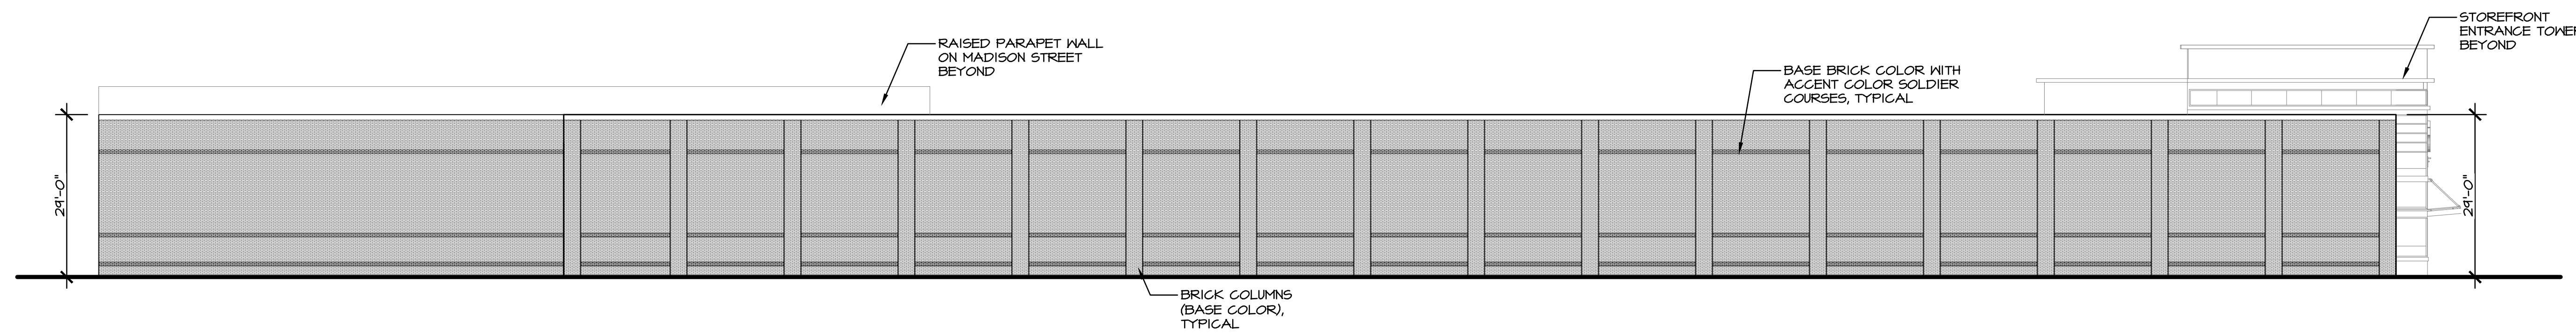

5 NORTH (ALLEY) ELEVATION

SCALE: 1/16" = 1'-0"









